



2ND FLOOR PLAN
 ADDRESS: 2300 S. SEPULVEDA, LOS ANGELES, CA

SCALE: 1/4"=1'-0" 30"X42"

SQUARE FOOTAGE: 2,293 GSF,
 2,091 USF.

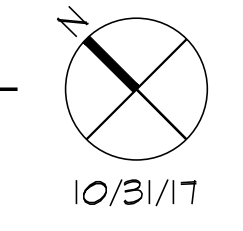

10/31/17

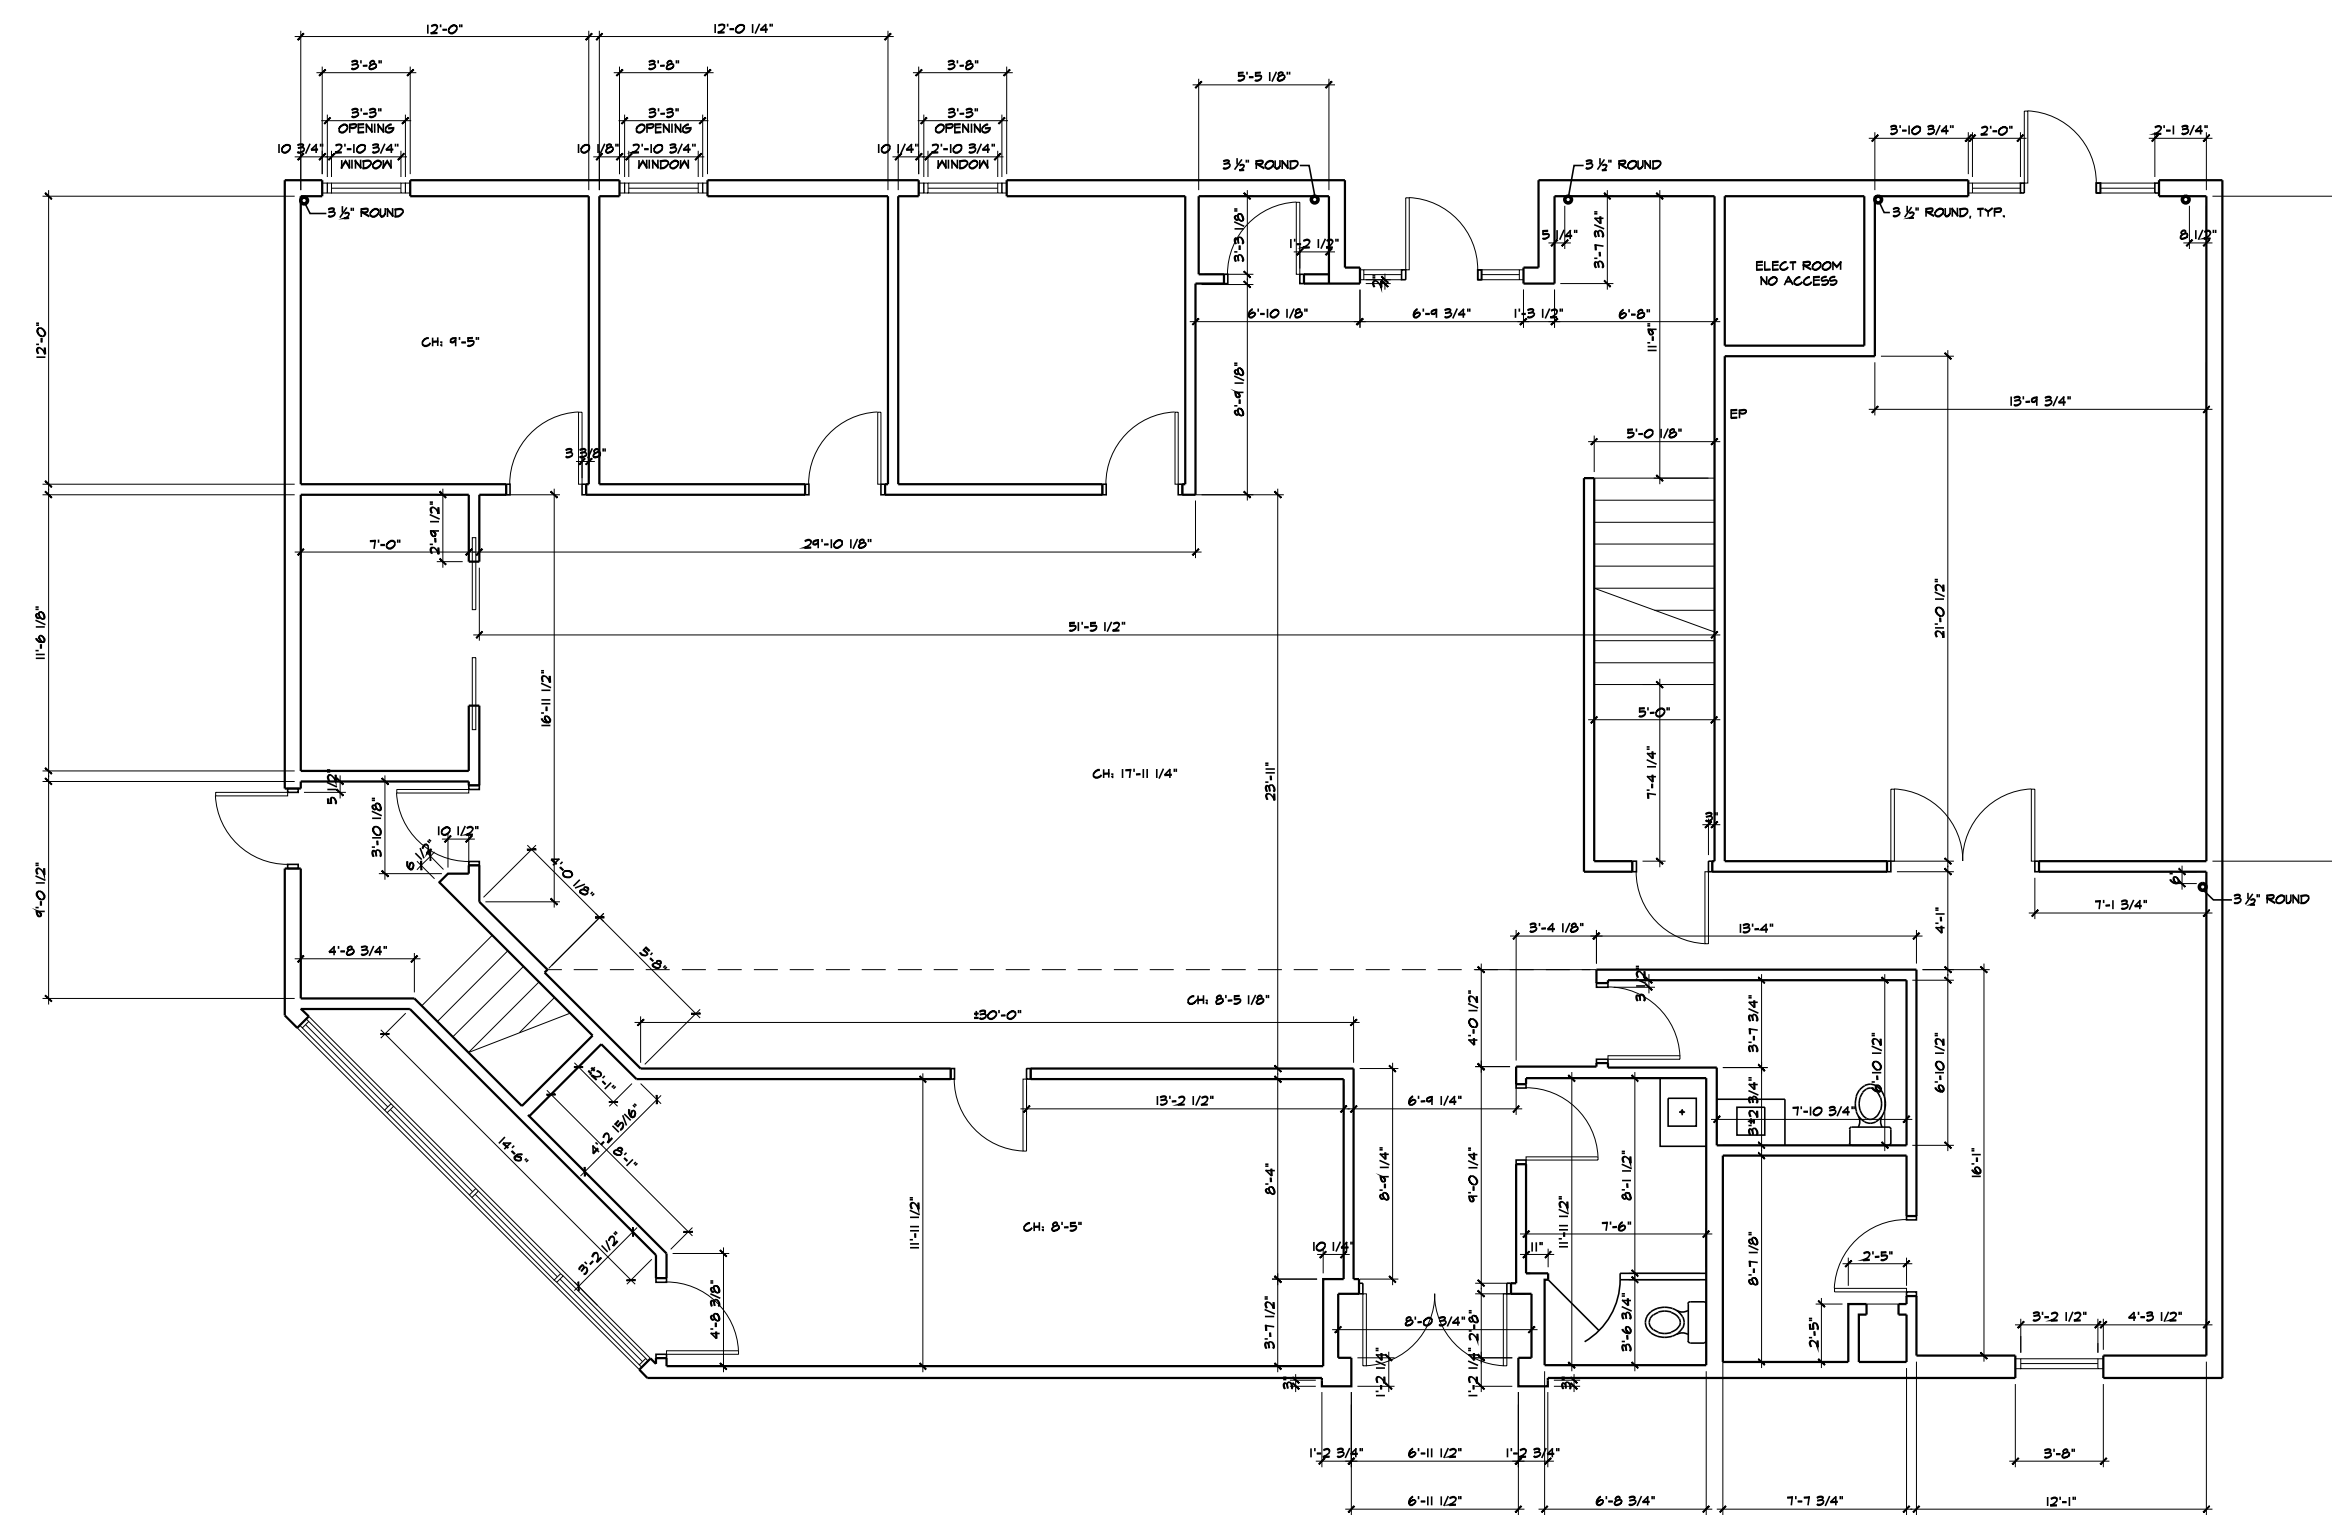

1ST FLOOR PLAN
 ADDRESS: 2300 S. SEPULVEDA, LOS ANGELES, CA

SCALE: 1/4"=1'-0" 30"X42"

SQUARE FOOTAGE: 3,858 GSF,
 3,703 USF.



10/31/17